


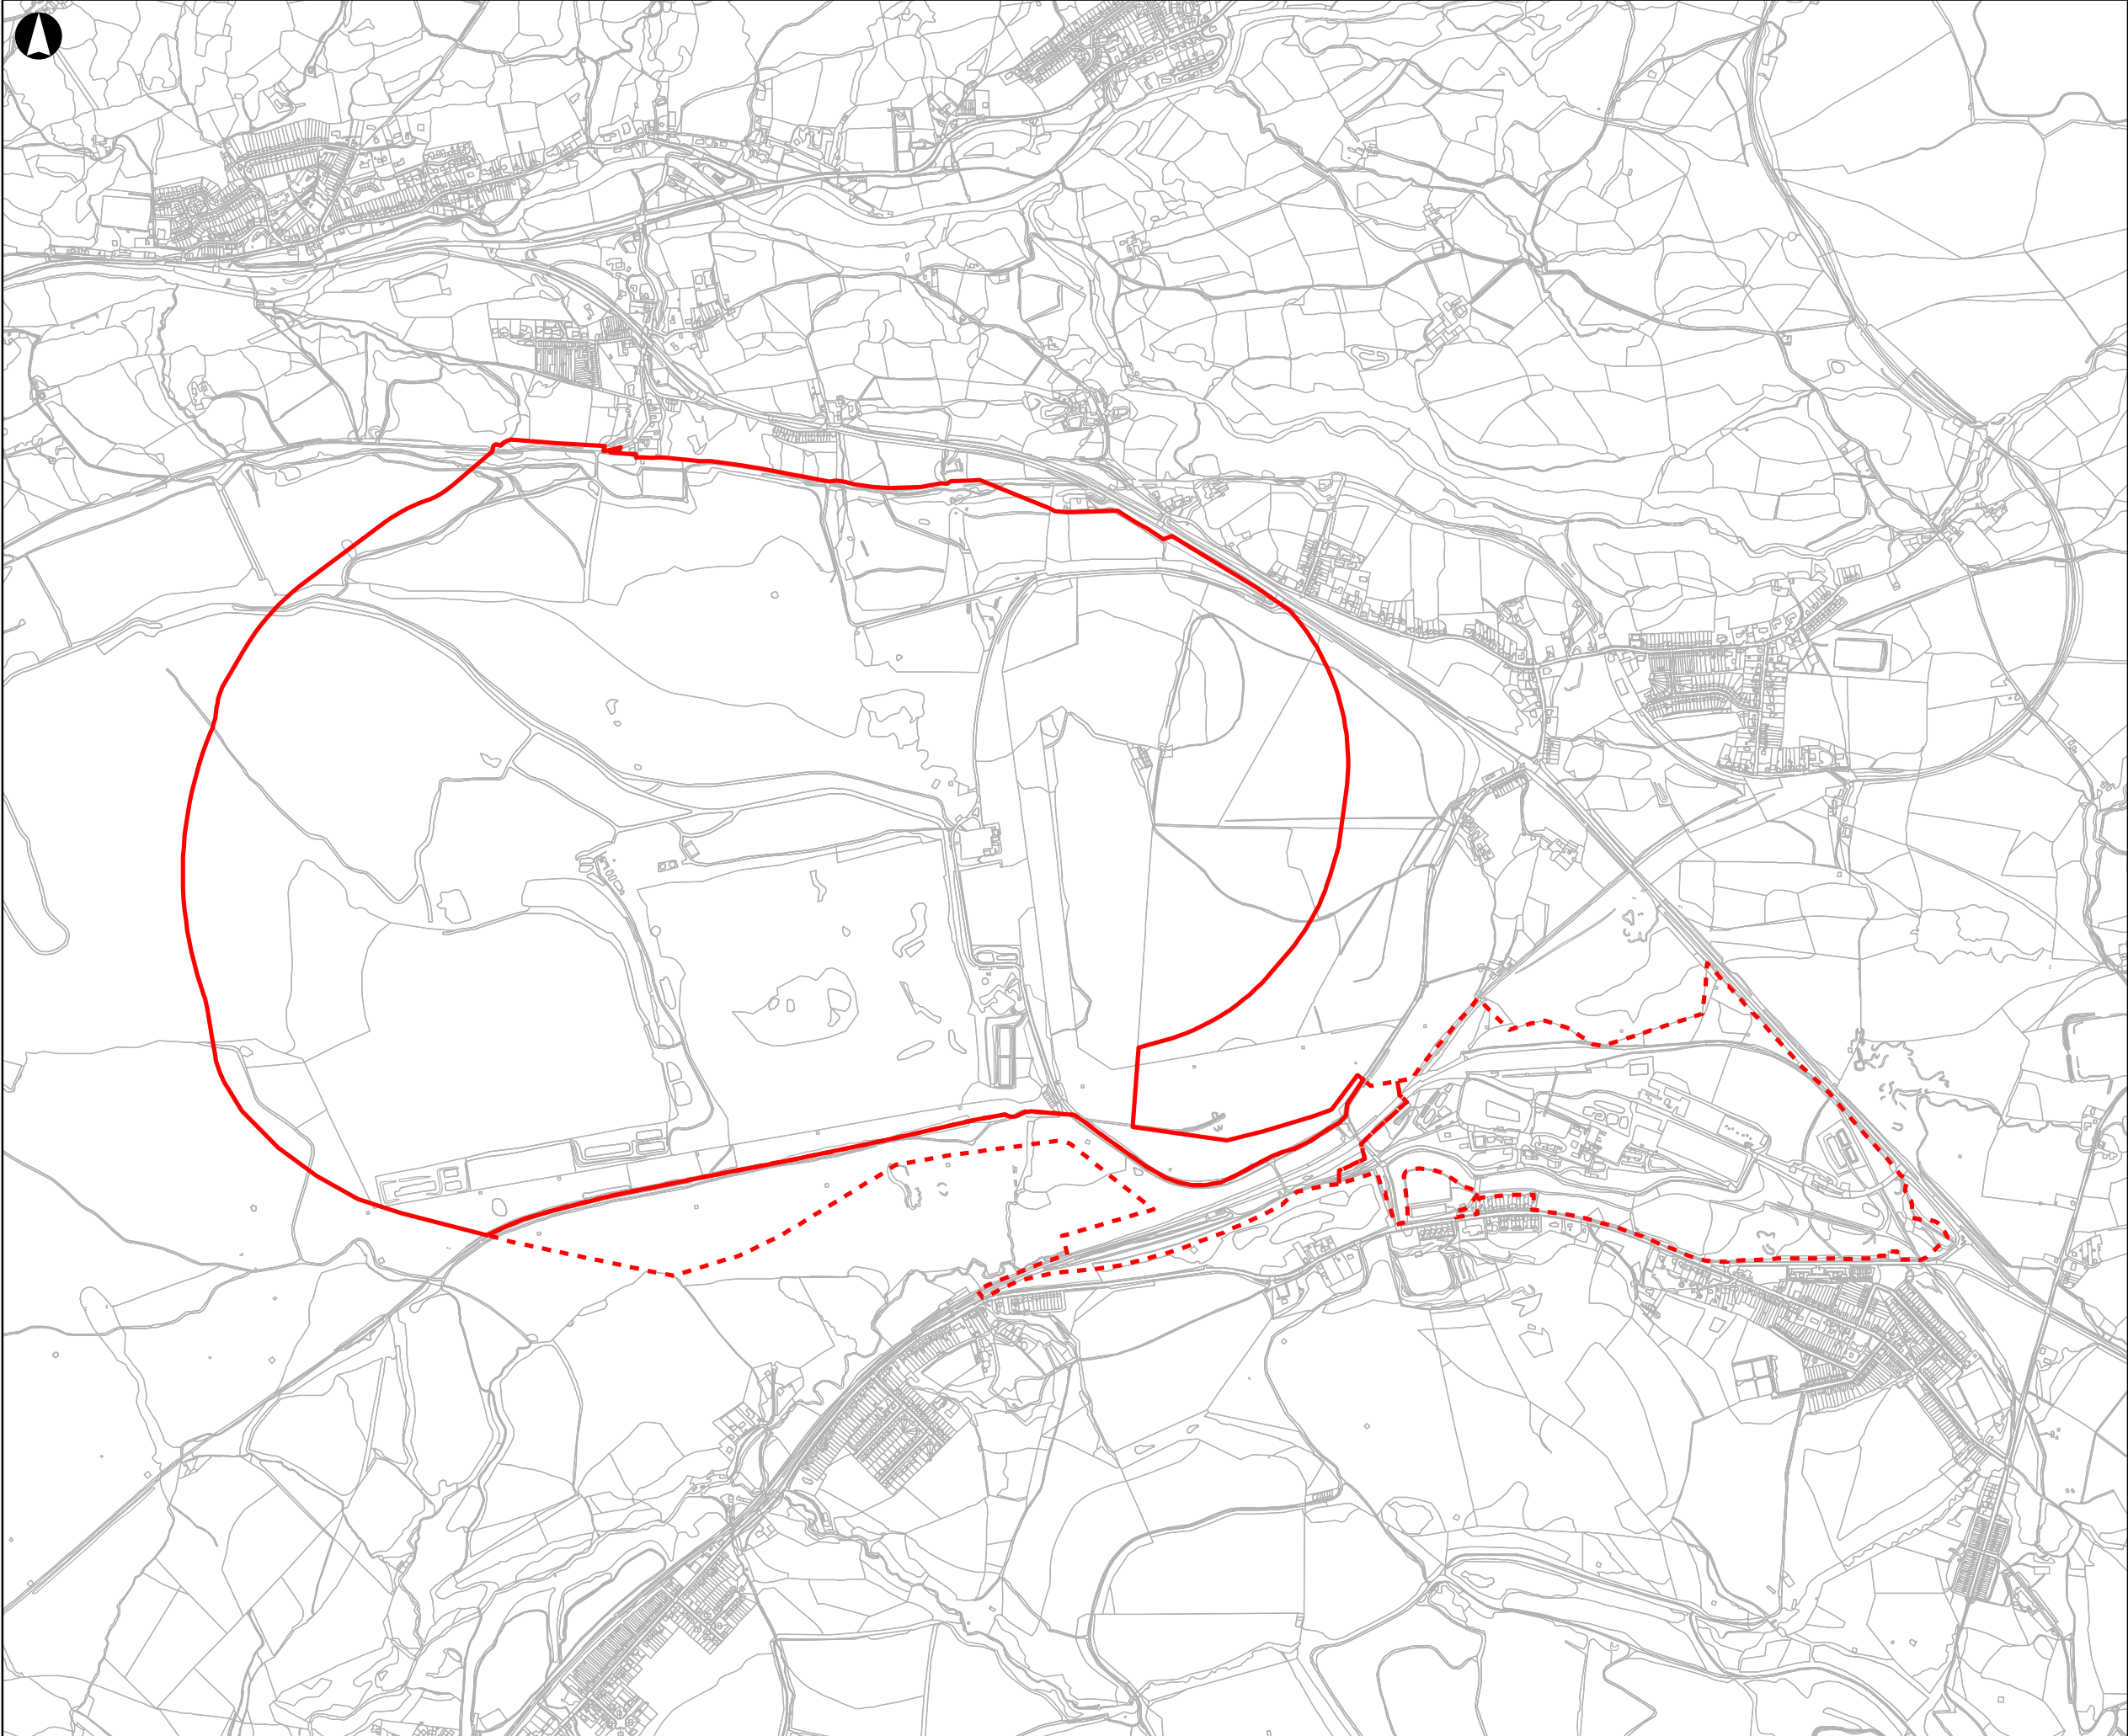

Legend
Planning Development Boundary

Powys
 Neath Port Talbot

P01.1	2020-09-01	KD	TK	RE
-------	------------	----	----	----

Issue	Date	By	Chkd	Appd
-------	------	----	------	------

Meters
0 125 250 500

ARUP

4 Pierhead Street
Cardiff CF10 4QP
Tel +44 29 2047 3727 Fax +44 29 2047 2277
www.arup.com

Client

Llywodraeth Cymru
Welsh Government

Job Title

Global Centre of Rail Excellence

Figure Title


**SITE LOCATION PLAN
(POWYS)**

Scale at A3

1:15,000

Job No 264904	Drawing Status Preliminary
-------------------------	--------------------------------------

Drawing No Figure 1.1	Issue P01.1
---------------------------------	-----------------------

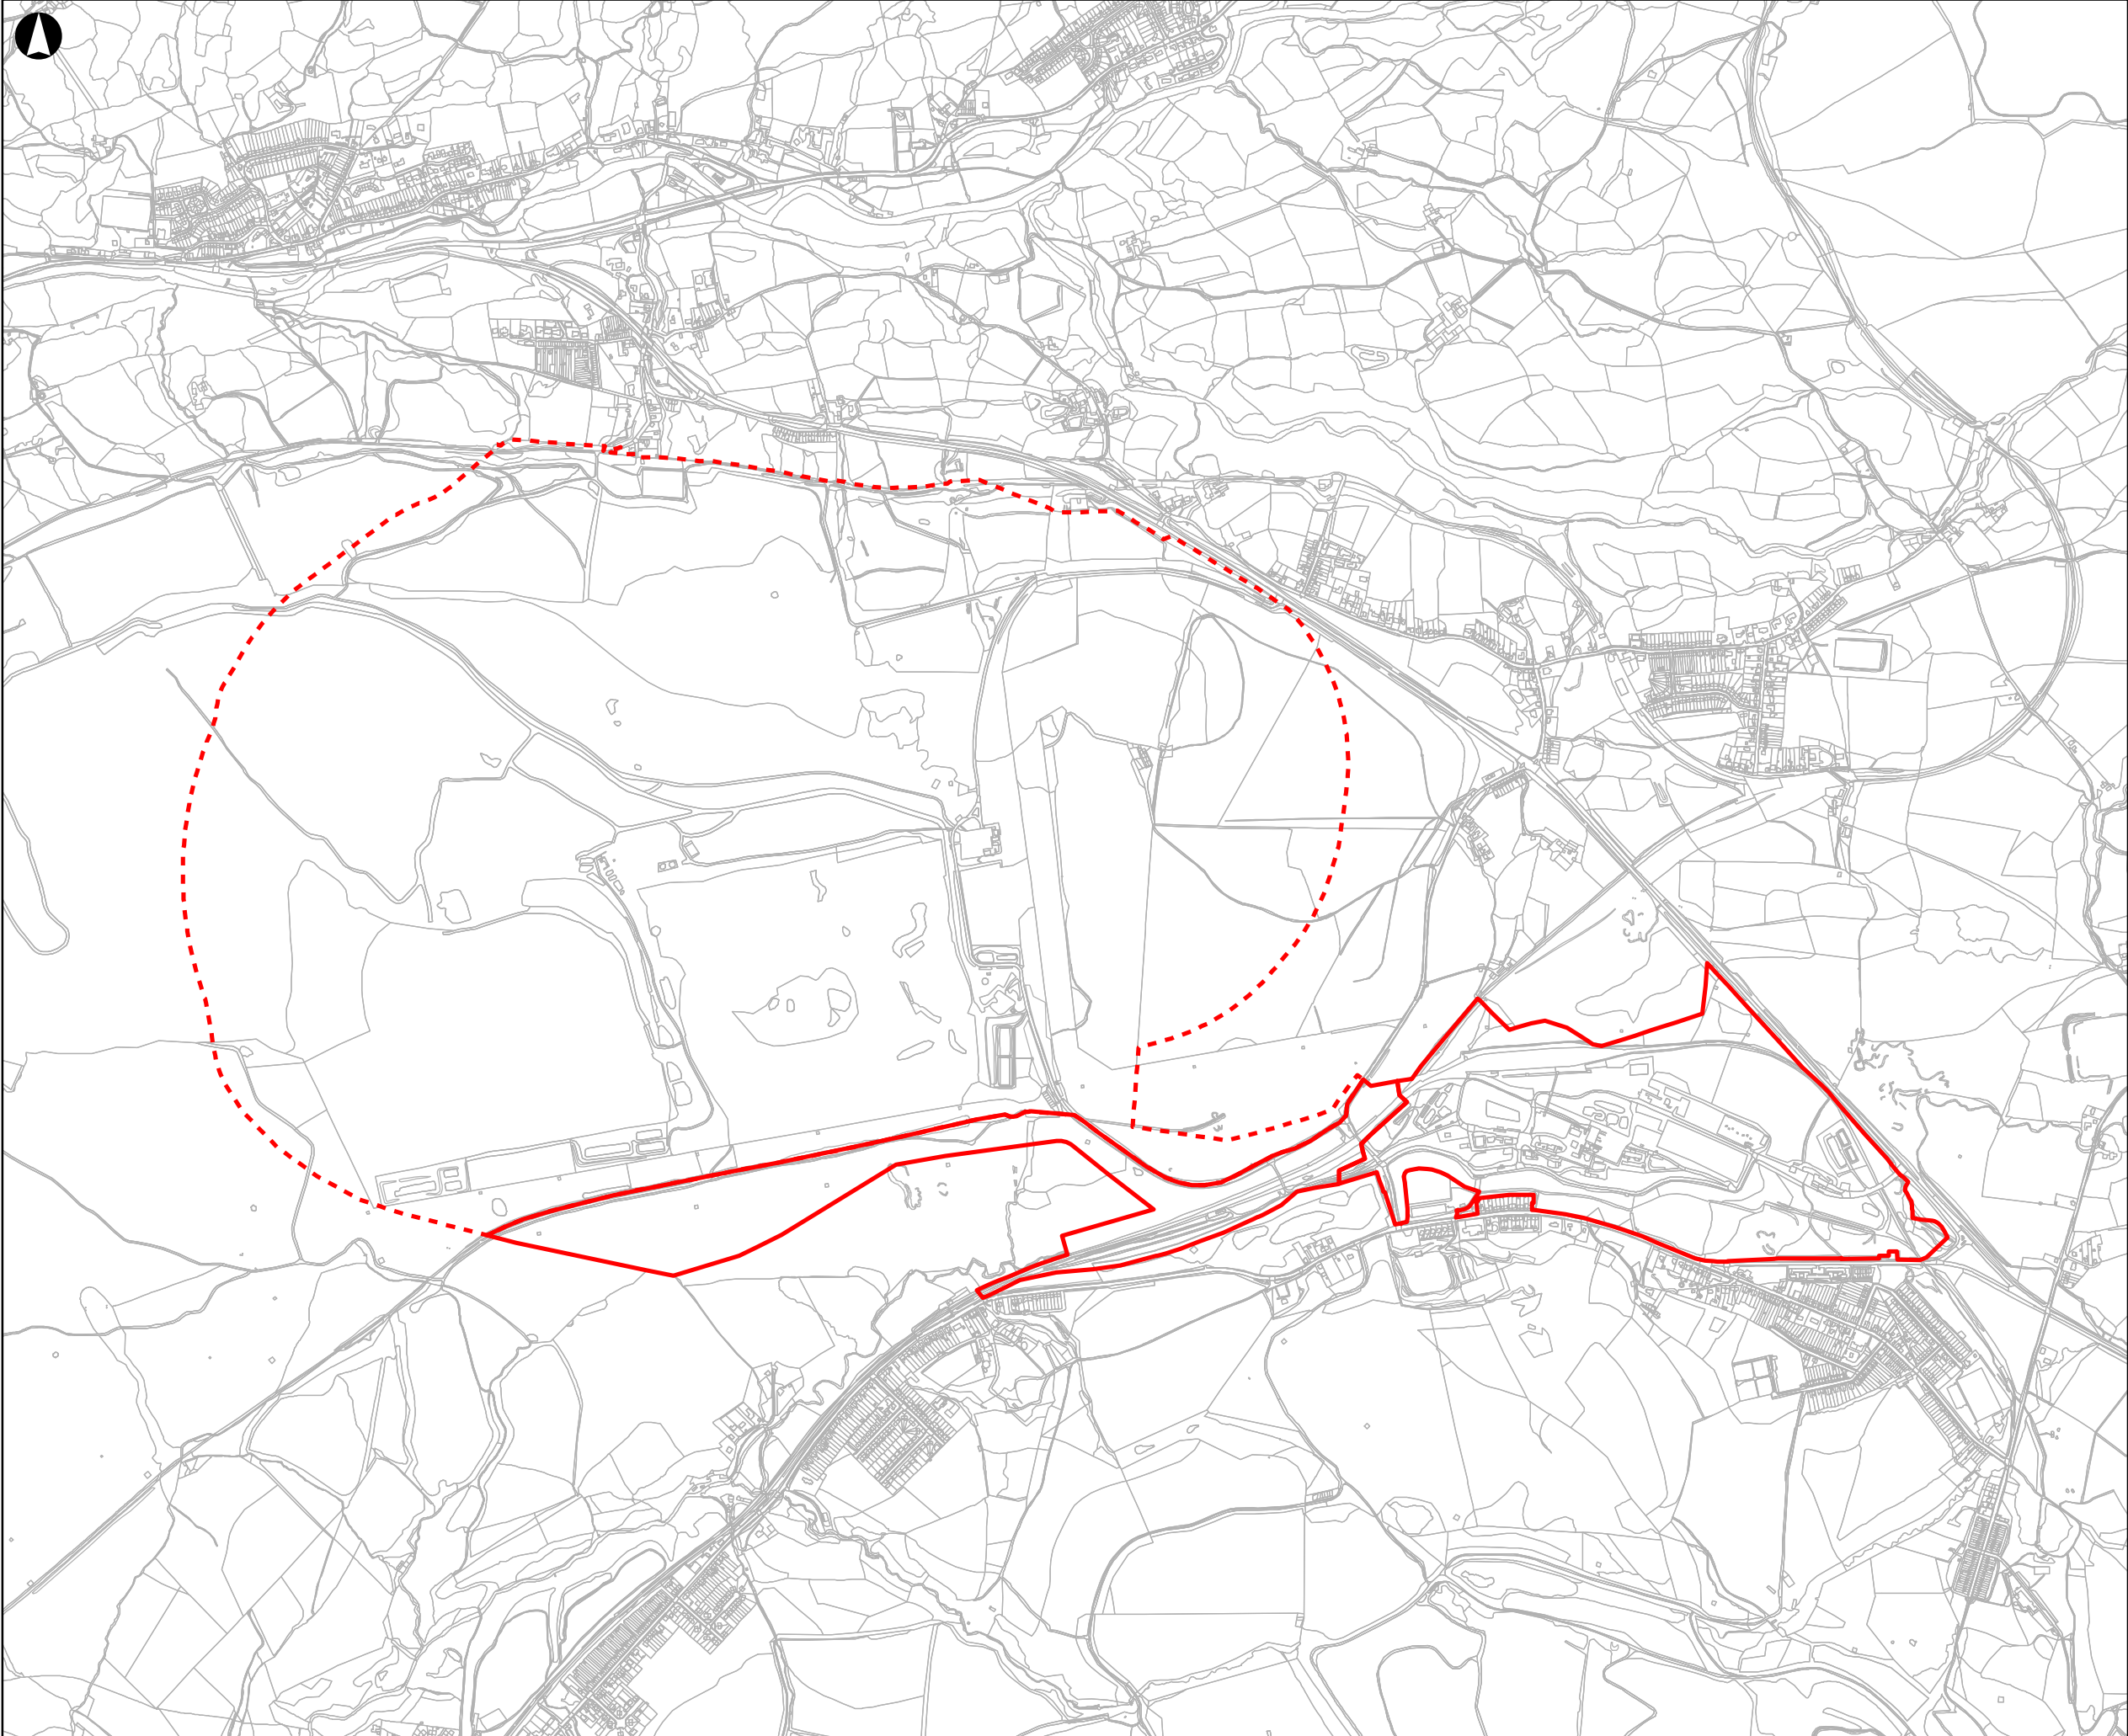

Legend


Planning Development Boundary

Neath Port Talbot

Powys

P01.1	2020-09-01	KD	TK	RE
-------	------------	----	----	----

Issue	Date	By	Chkd	Appd
-------	------	----	------	------

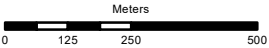

ARUP

4 Pierhead Street
Cardiff CF10 4QP
Tel +44 29 2047 3727 Fax +44 29 2047 2277
www.arup.com

Client


Llywodraeth Cymru
Welsh Government

Job Title

Global Centre of Rail Excellence

Figure Title

SITE LOCATION PLAN
(NEATH PORT TALBOT)

Scale at A3

1:15,000

Job No	Drawing Status
264904	Preliminary

Drawing No	Issue
Figure 1.1	P01.1