


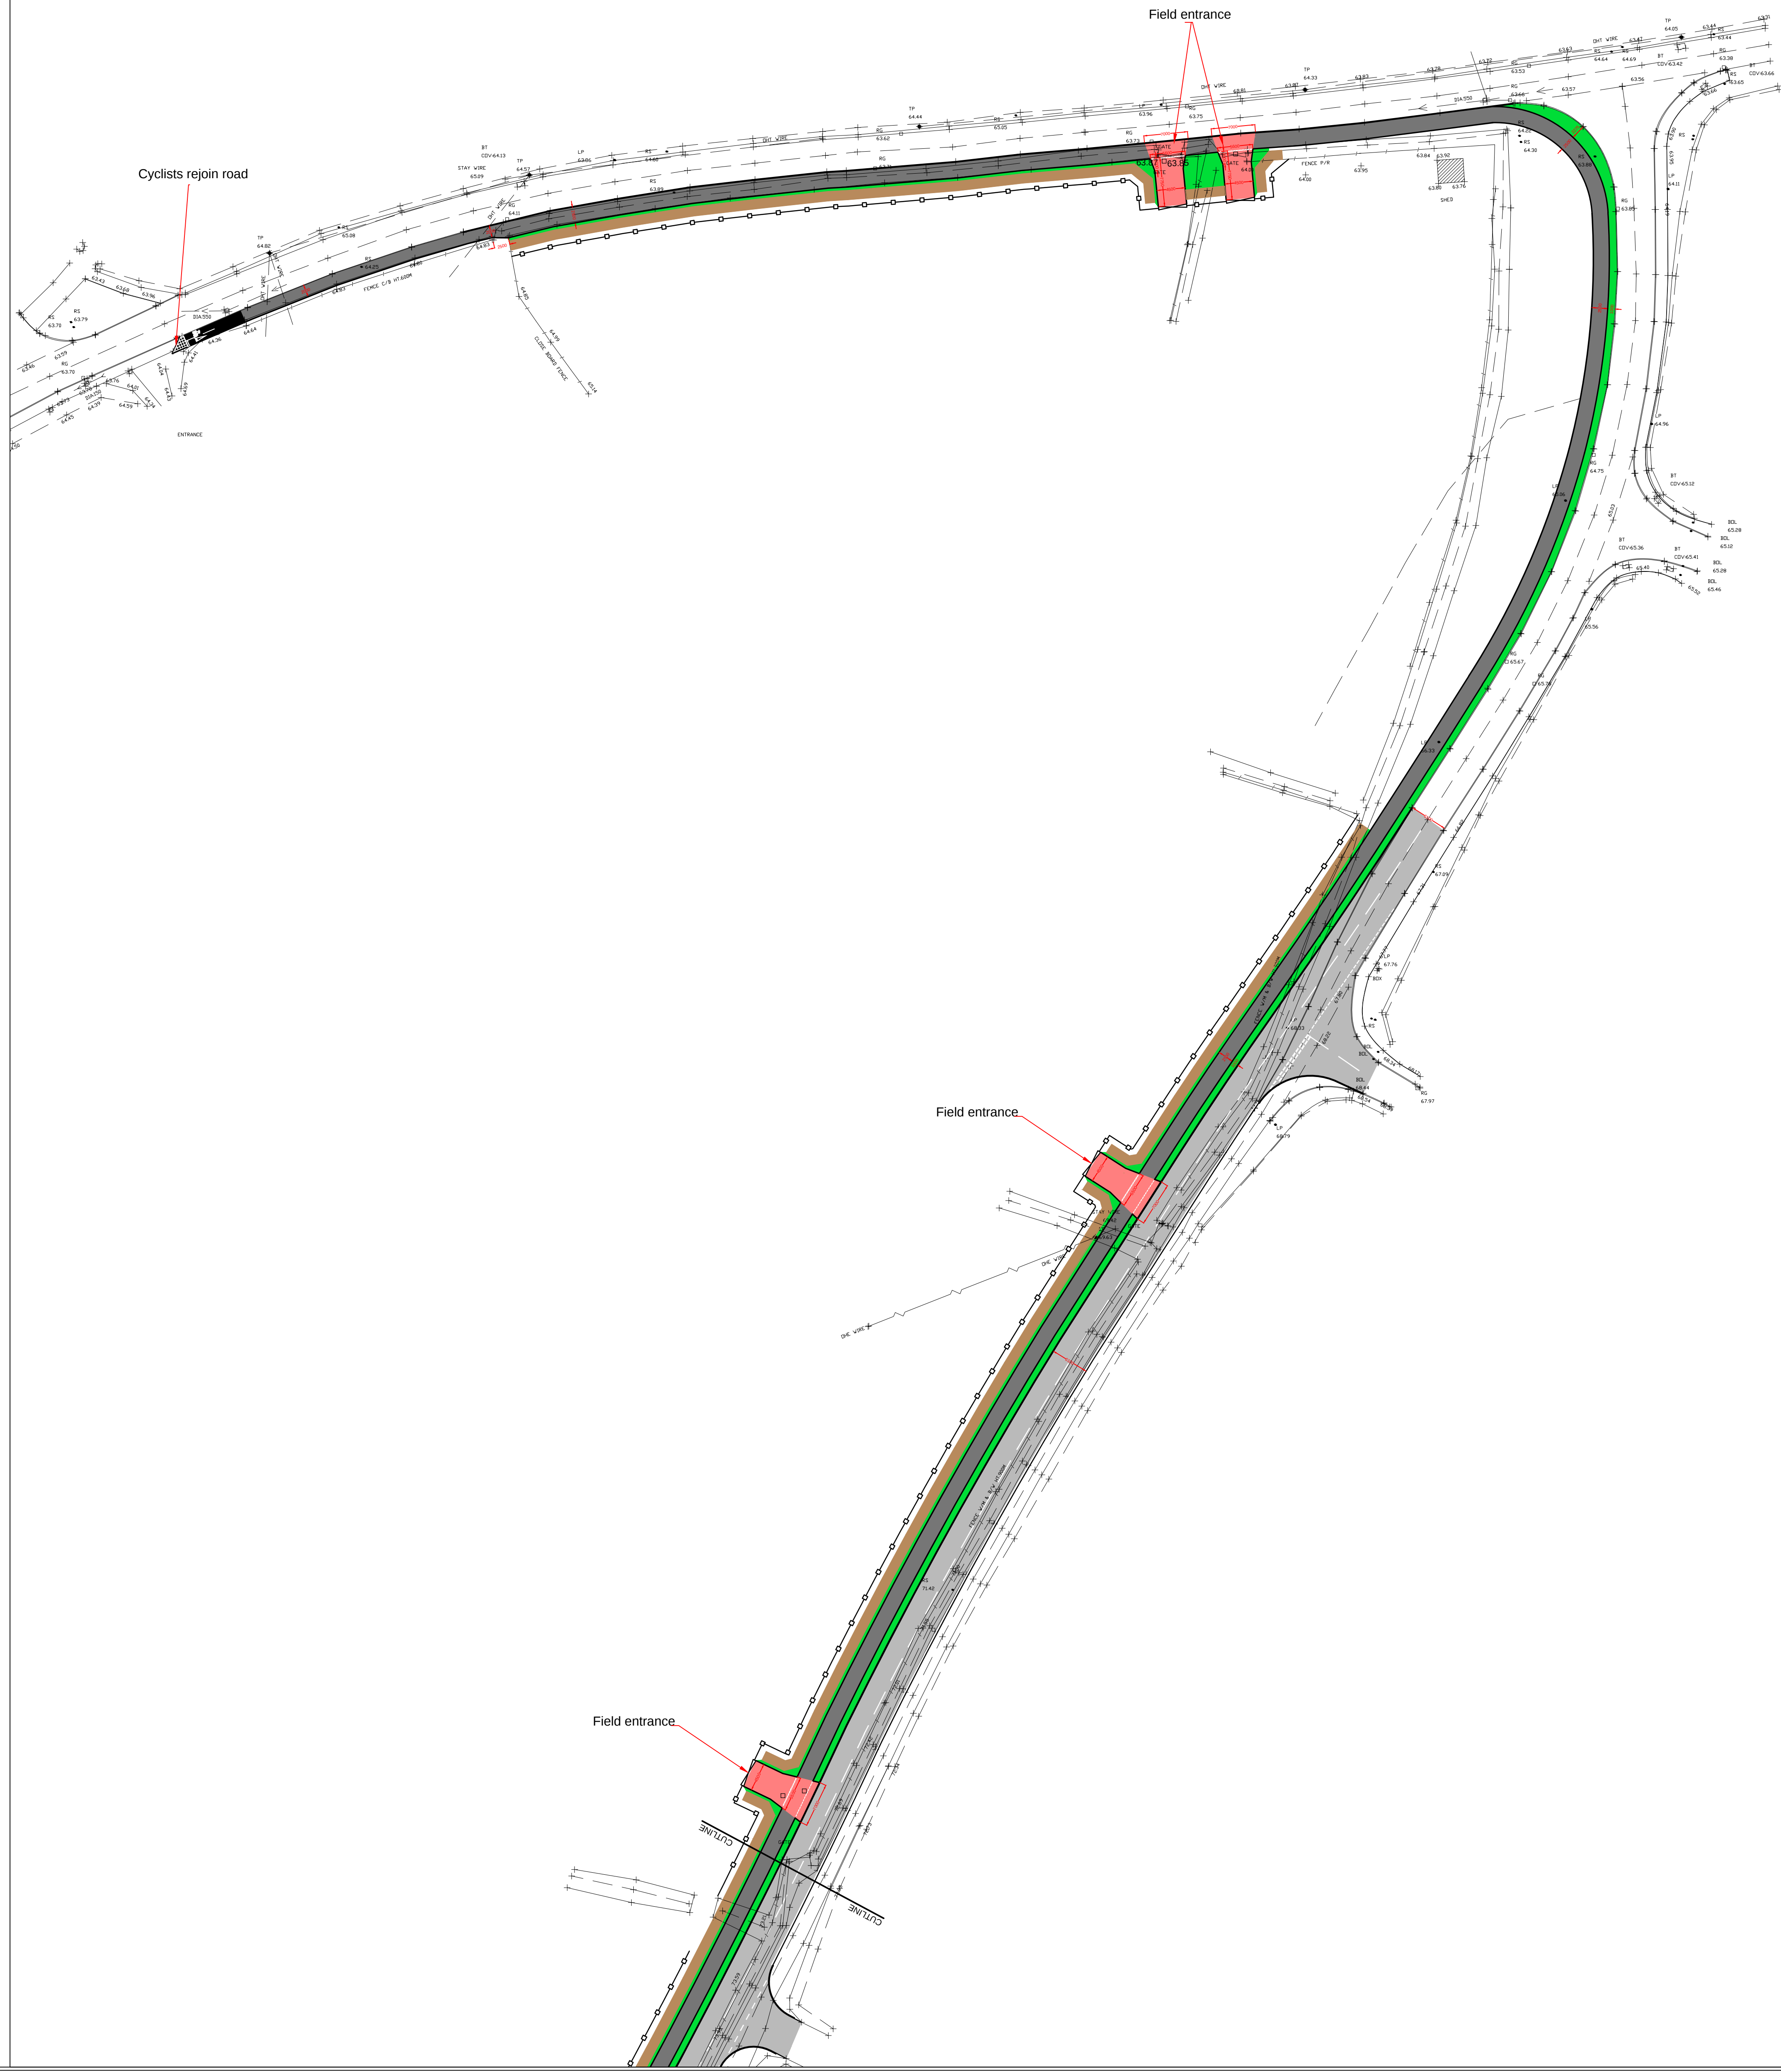

PROJECT PHASE	DRAWING No.	241212-11-000
---------------	-------------	---------------