


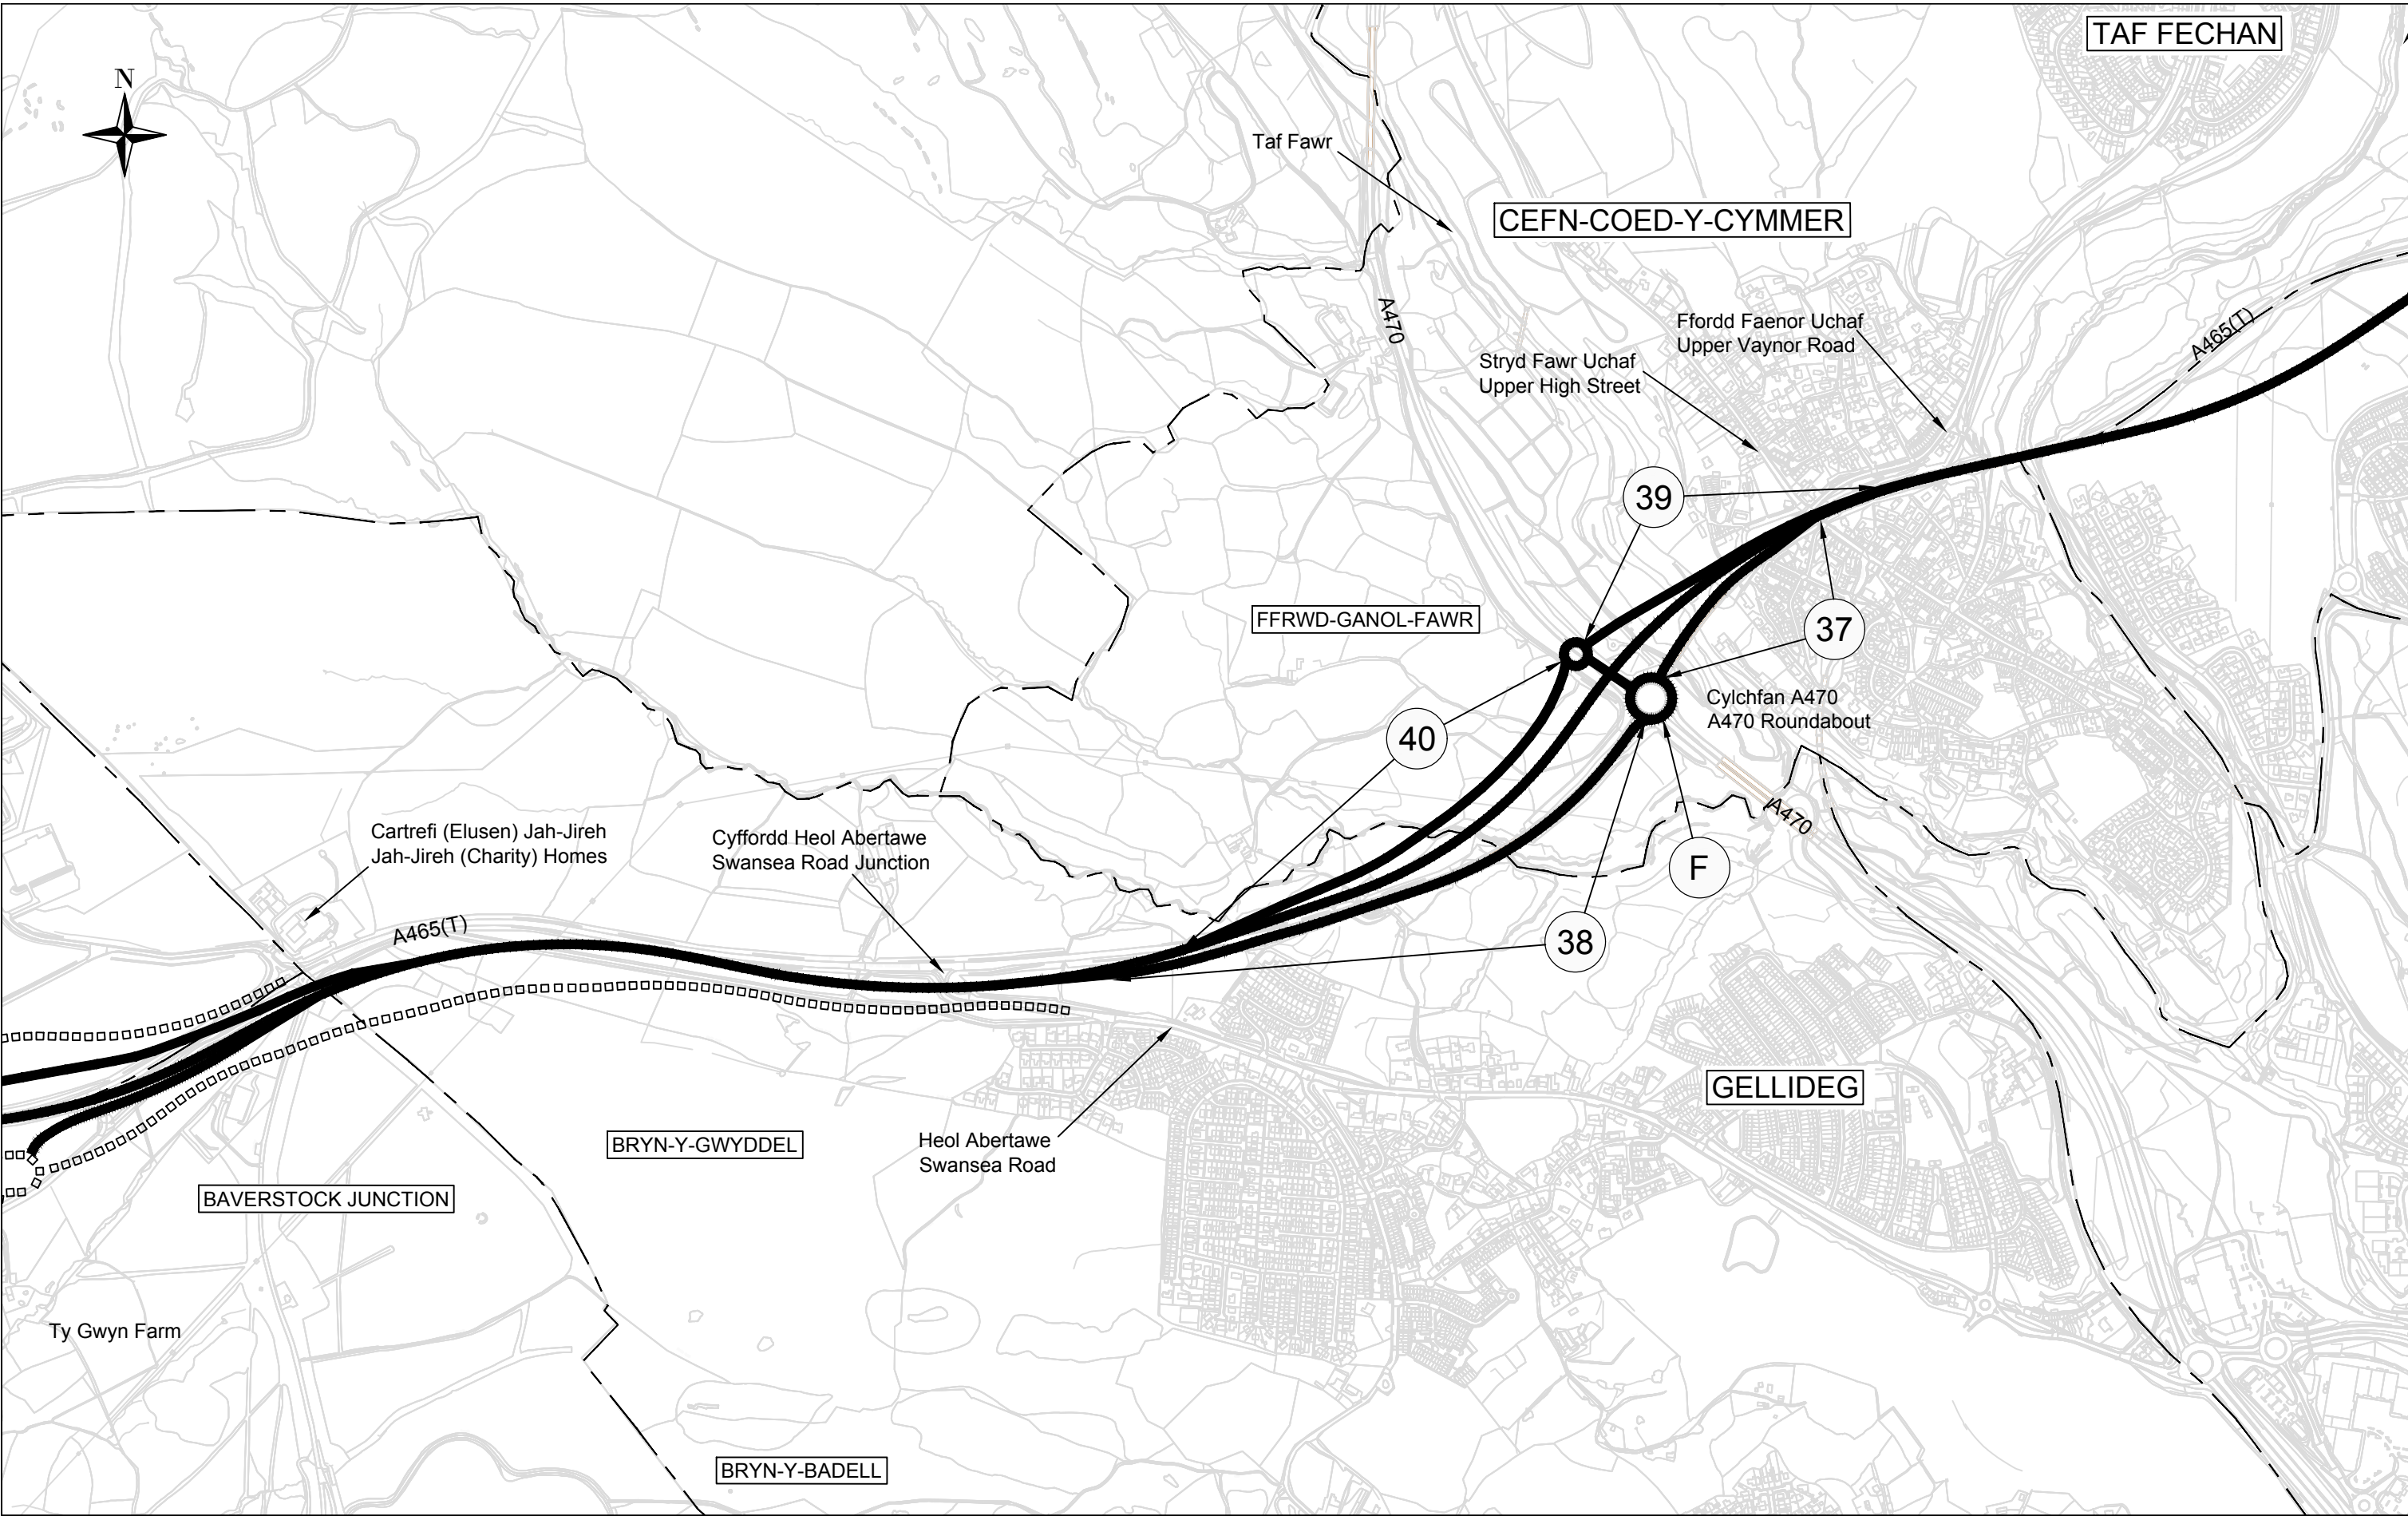

© Hawlfraint a hawliau cronfa ddata'r Goron 2017. Rhif Trwydded yr Arolwg Ordnans 0100031673.

© Crown Copyright and database right 2017. Ordnance Survey 0100031673. Welsh Government.

CYNLLUN O'R SAFLE 9A (FEL Y'I DIWYGIWYD)
SITE PLAN 9A (AS AMENDED)