




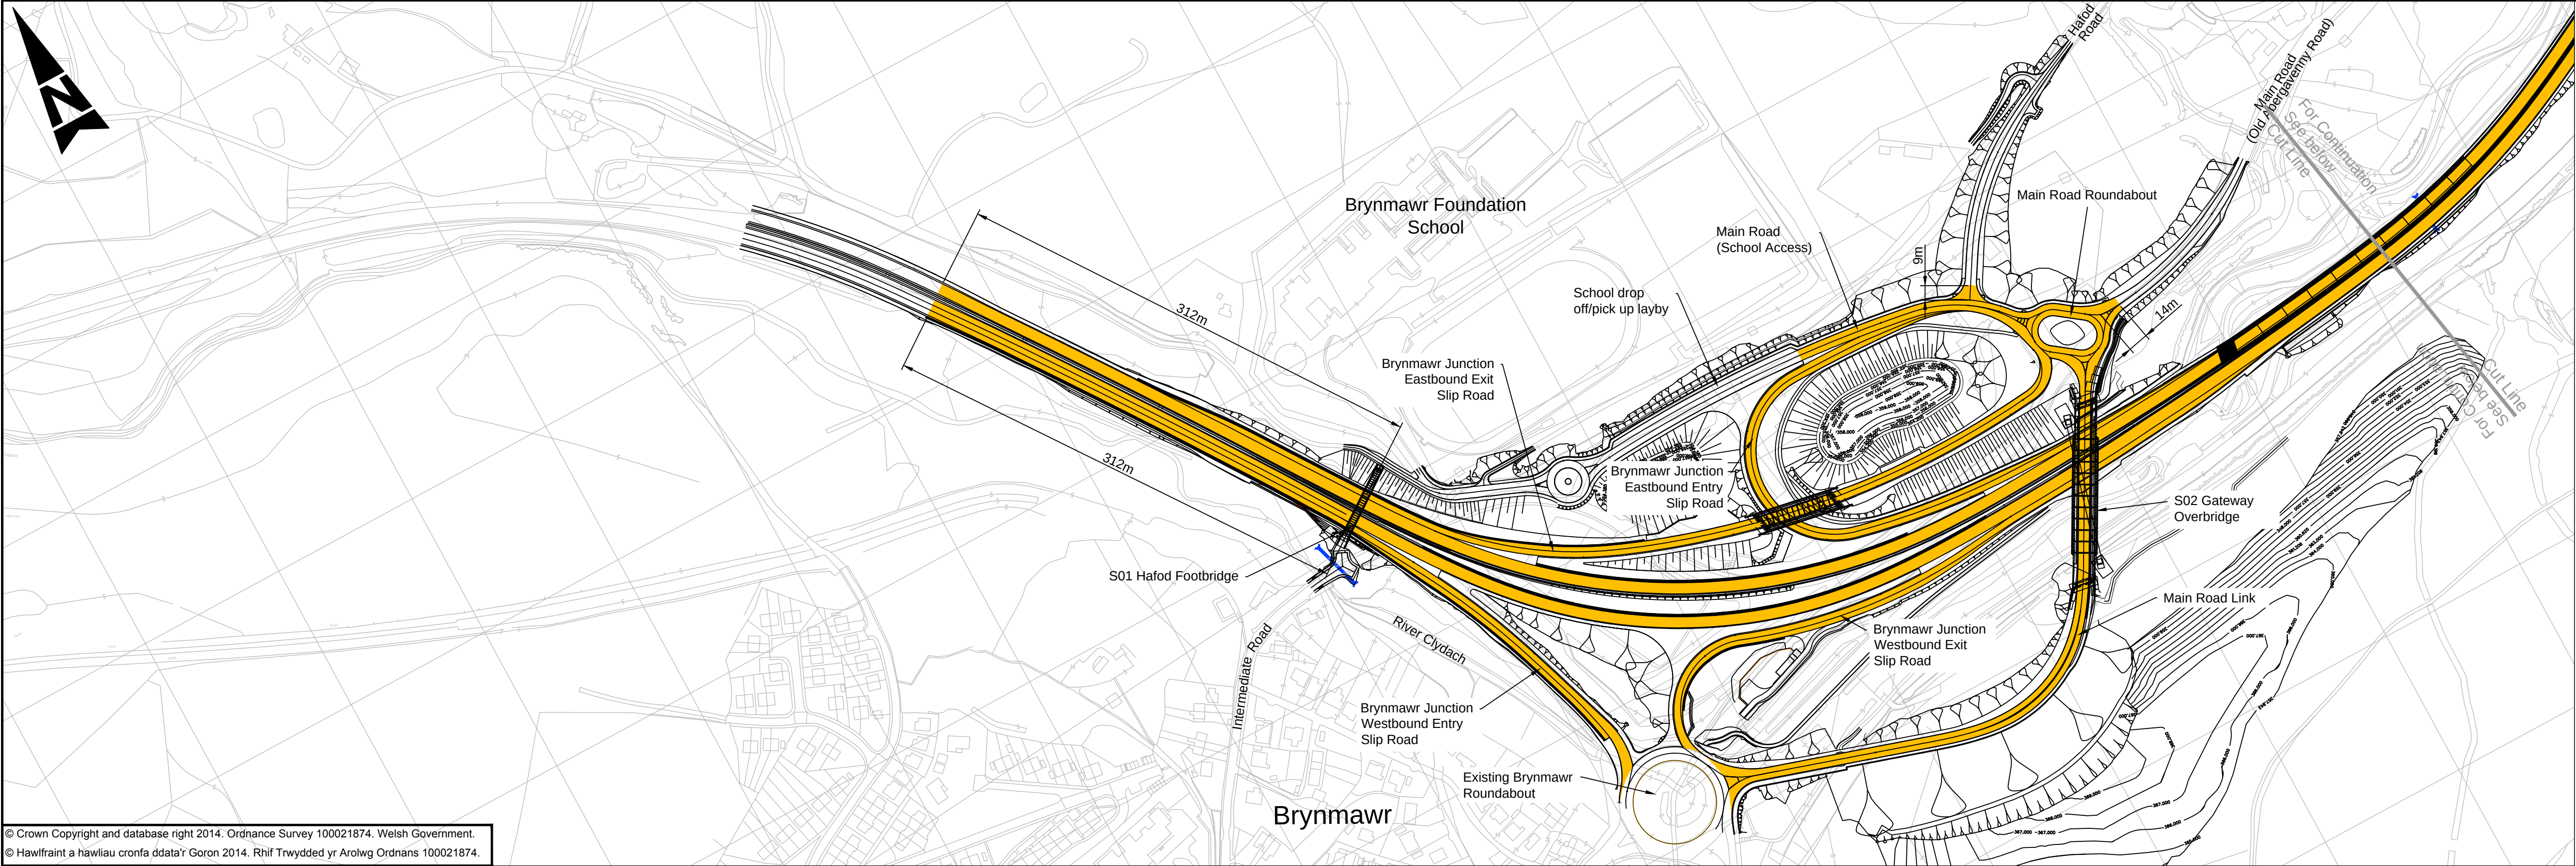


PLAN
Scale 1:2500

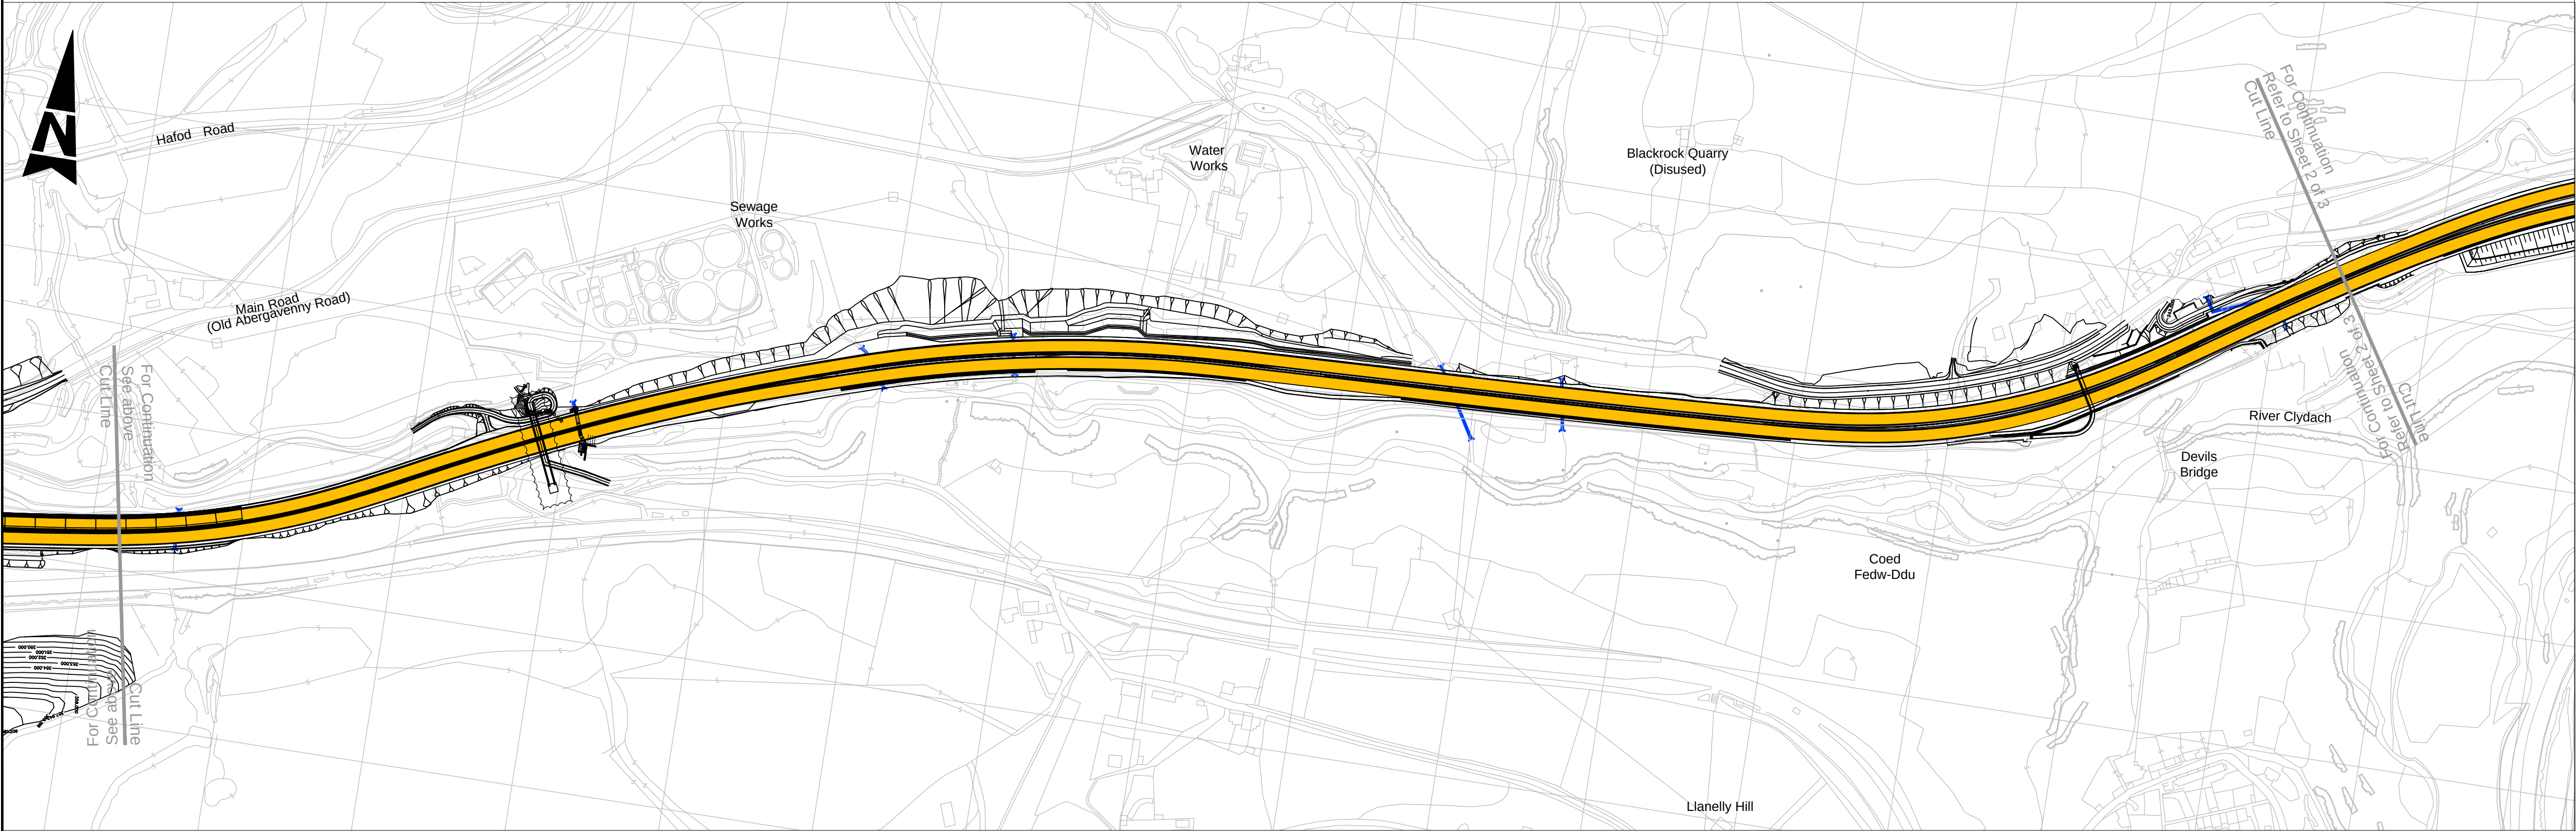

PLAN
Scale 1:2500

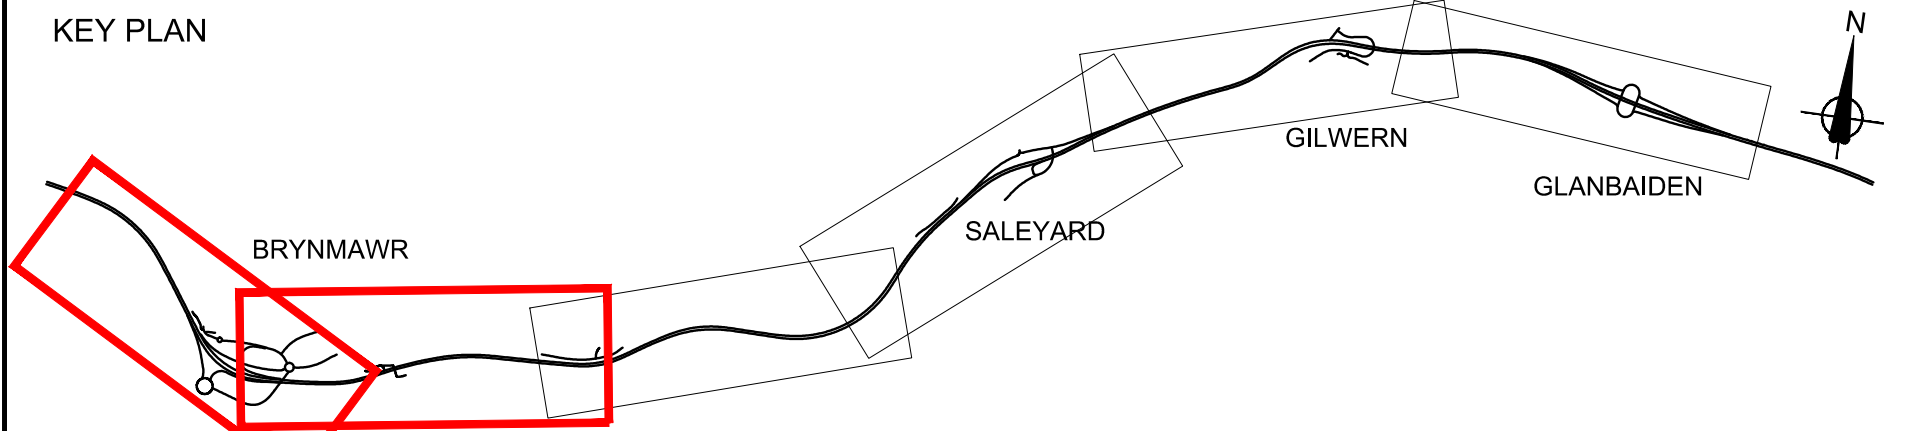

P01	For information		LG	23/05/19	HA	SR			
Rev	Description		By	Date	Chk'd	App			

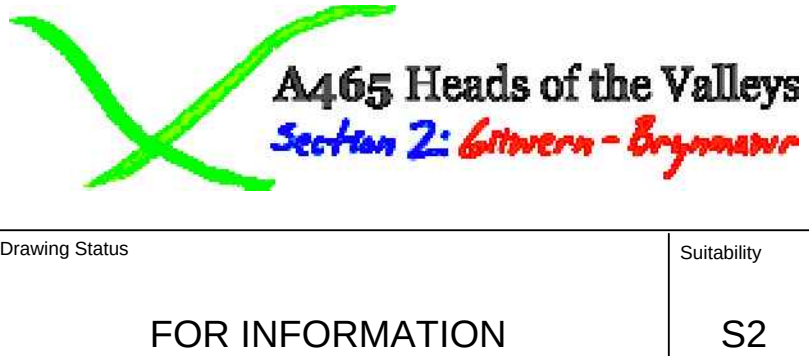

NOTES:
1. To be read in conjunction with Document No. A465HOV2-CH2-HAC-01_ML-DO-D-0026.

LEGEND:
 Clearway order extents

Drawing Title PERMANENT TRAFFIC RESTRICTIONS CLEARWAY ORDER SHEET 1 OF 3					
Scale 1:1	Designed / Drawn LG	Checked HA	Approved SR	Authorised PS	
Original Size A1	Date 22/05/19	Date 22/05/19	Date 22/05/19	Date 23/05/19	Revision
Drawing number A465HOV2-CH2-HAC-01_ML-DR-D-0004					P01