



100
10
0
DO NOT SCALE
Millimetres

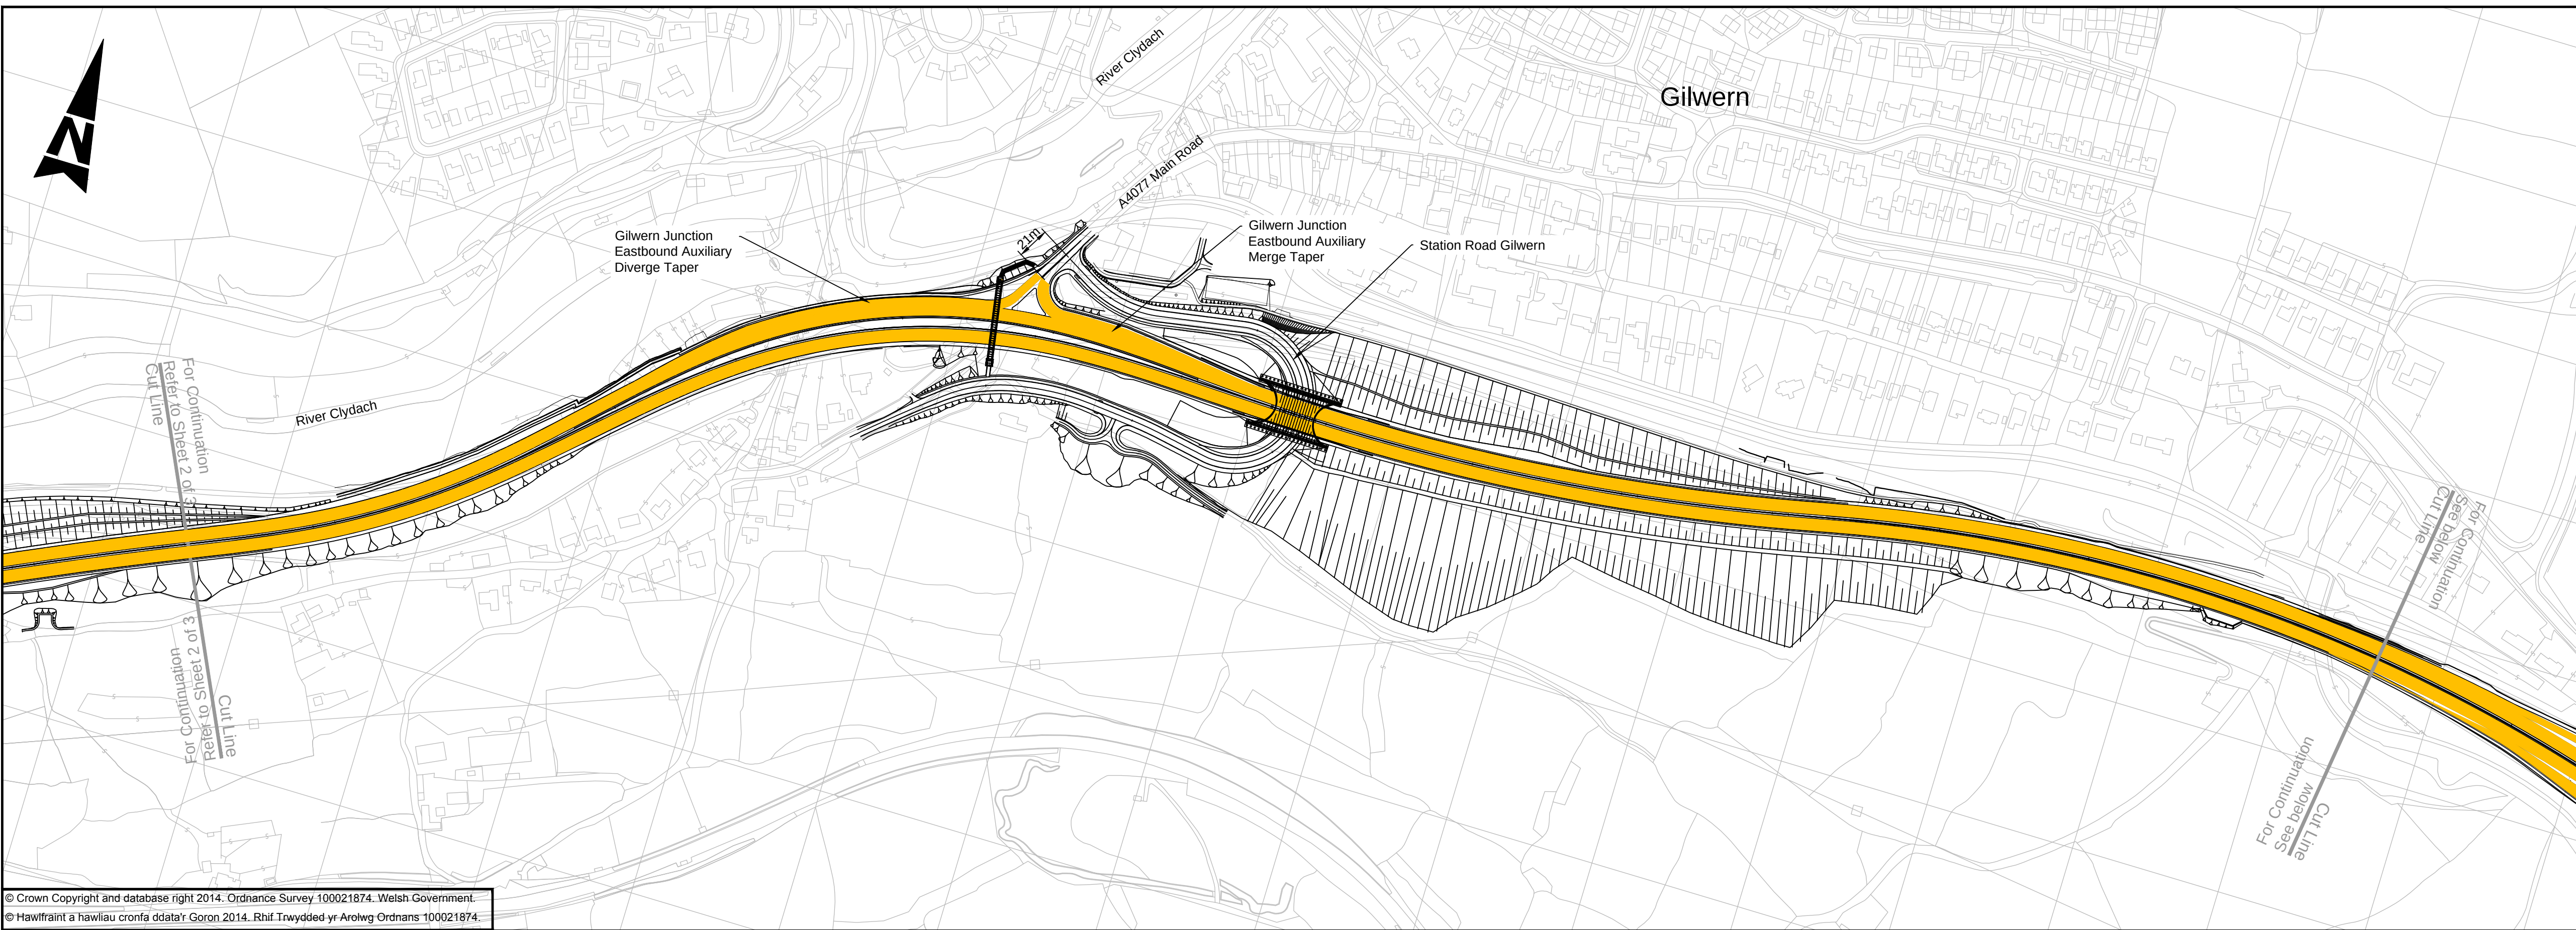


© Crown Copyright and database right 2014. Ordnance Survey 100021874. Welsh Government.
© Hawlfraint a hawliau cronfa ddata'r Goron 2014. Rhif Trwydded yr Arolwg Ordans 100021874.

PLAN
Scale 1:2500

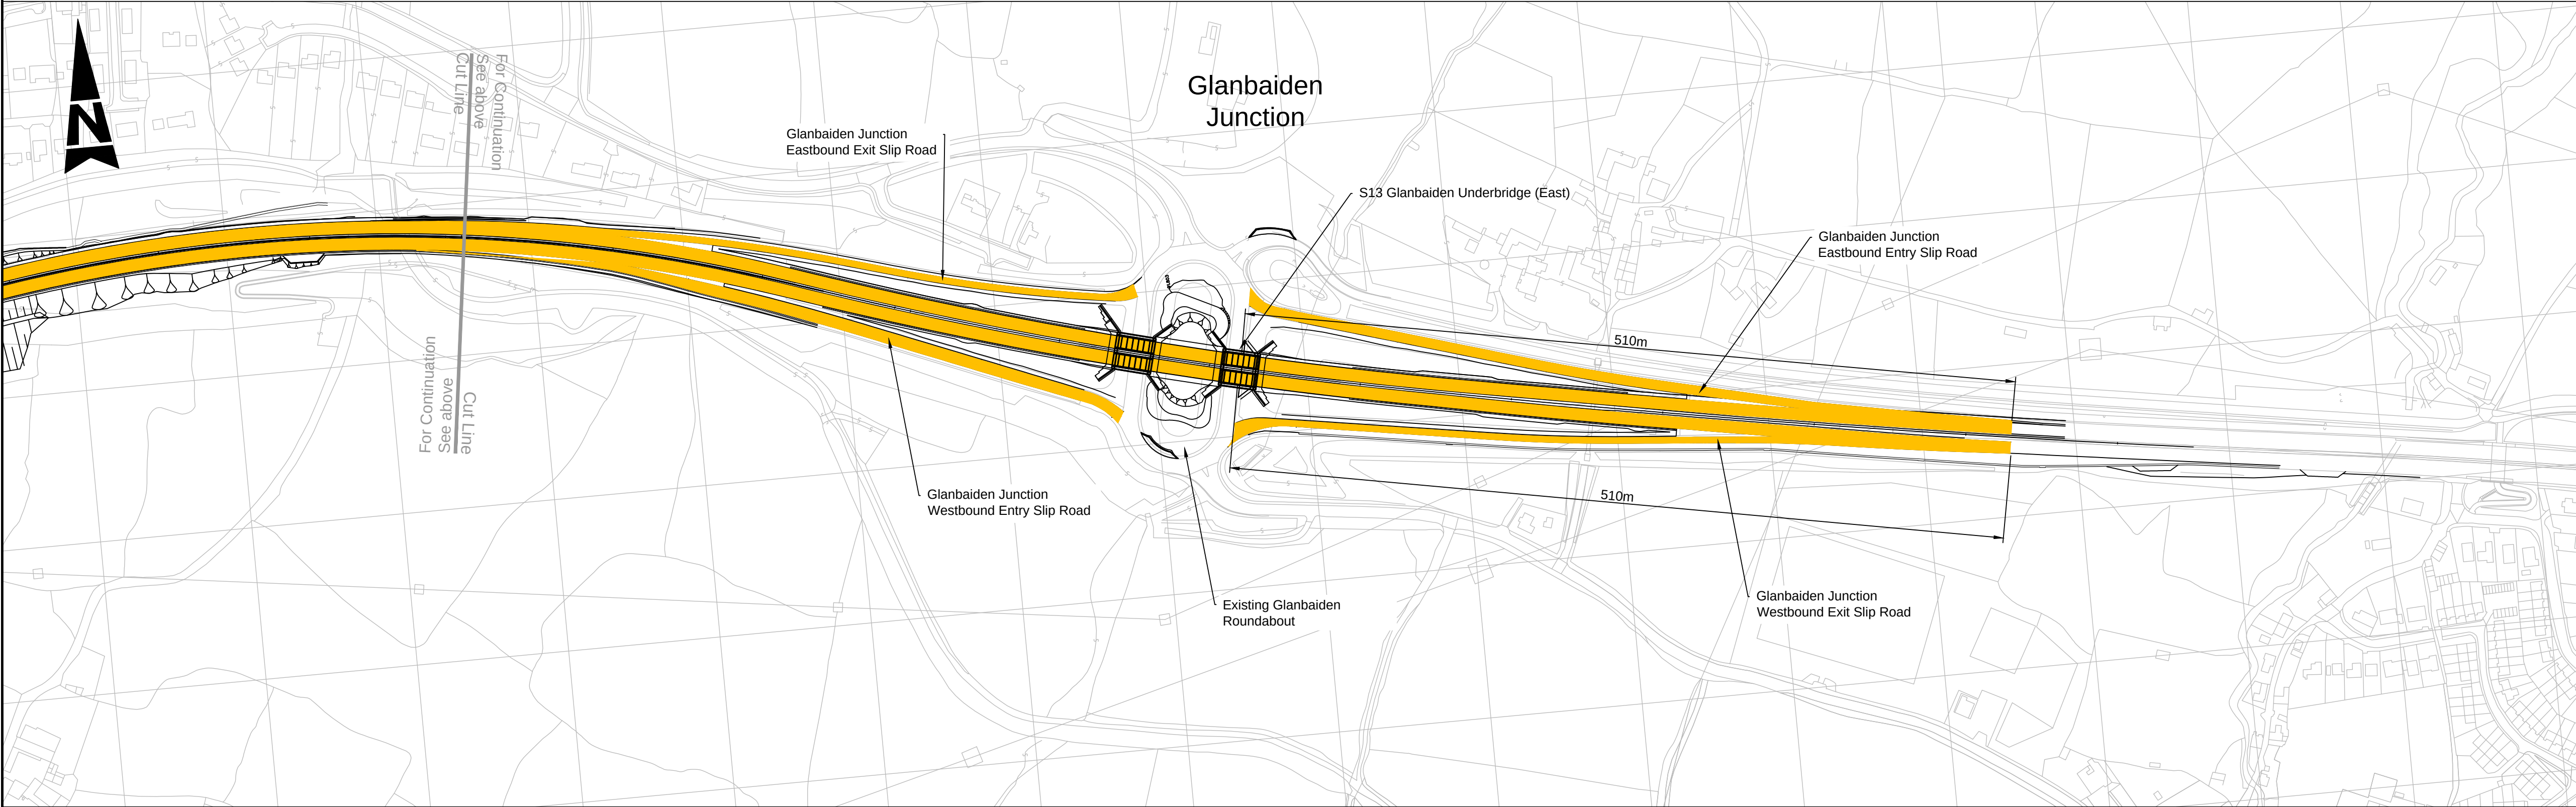


PLAN
Scale 1:2500

KEY PLAN

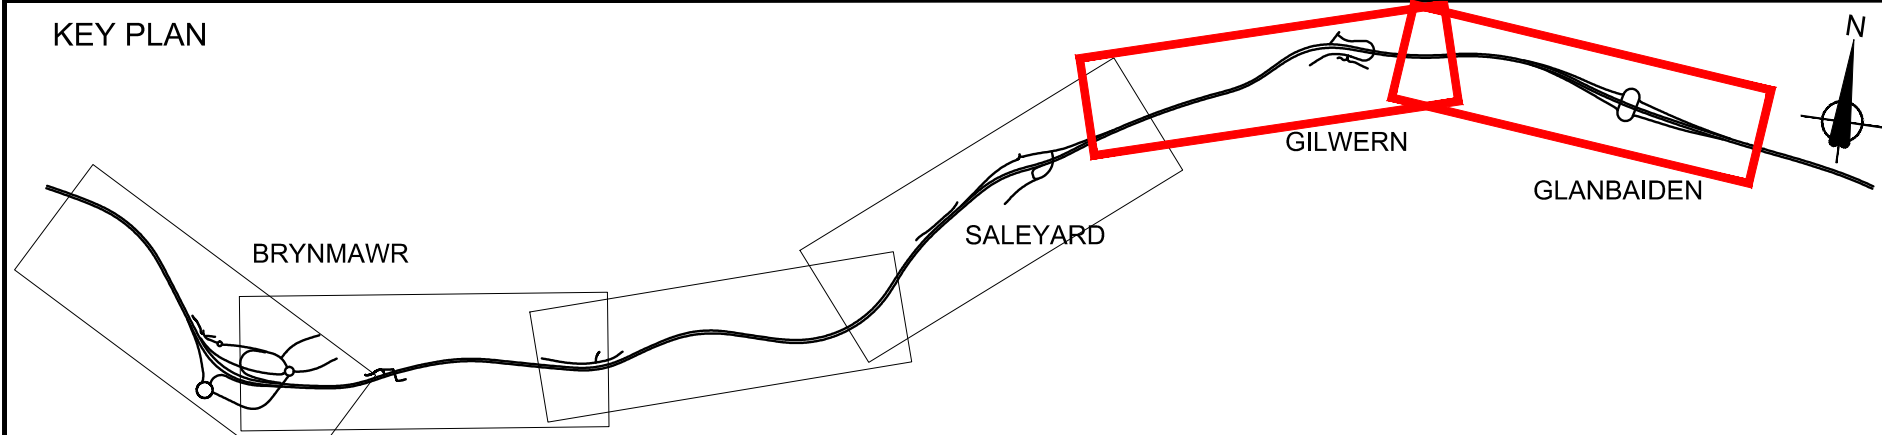

P01	For information		LG	23/05/19	HA	SR			
Rev	Description		By	Date	Chk'd	App			

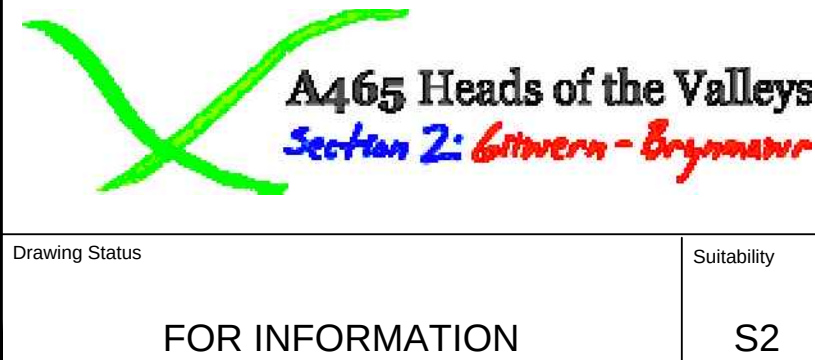

NOTES:
1. To be read in conjunction with Document No. A465HOV2-CH2-HAC-01_ML-DO-D-0026.

LEGEND:
 Clearway order extents

Drawing Title PERMANENT TRAFFIC RESTRICTIONS CLEARWAY ORDER SHEET 3 OF 3					
Scale 1:1	Designed / Drawn LG	Checked HA	Approved SR	Authorised PS	
Original Size A1	Date 22/05/19	Date 22/05/19	Date 22/05/19	Date 23/05/19	
Drawing number A465HOV2-CH2-HAC-01_ML-DR-D-0006				Revision P01	