

Mae Gweinidogion Cymru yn ardstyio drwy hyn mai hwn yw'r plan y cyfeirir ato yng Ngorchymyn Cau Priffyrdd (Ffordd Bleddyn, Taff's Well, Ffynnon Taf, Rhondda Cynon Taf) 2024

**Y Plan a Adnewydd 1**  
File No/ Rhif y Ffeil: qA1481673


The Welsh Ministers Hereby Certify That This Is The Plan Referred To In The Stopping Up Of Highways (Ffordd Bleddyn, Taff's Well, Rhondda Cynon Taf) Order 2024

**Deposited Plan 1**  
File No: qA1481673

Dyddiedig/Dated: 17 Medi /September 2024

*Nid Hunter*

**Nicci Hunter**  
Arweinydd y Tim Busnes / Business Team Leader  
Llywodraeth Cymru / Welsh Government

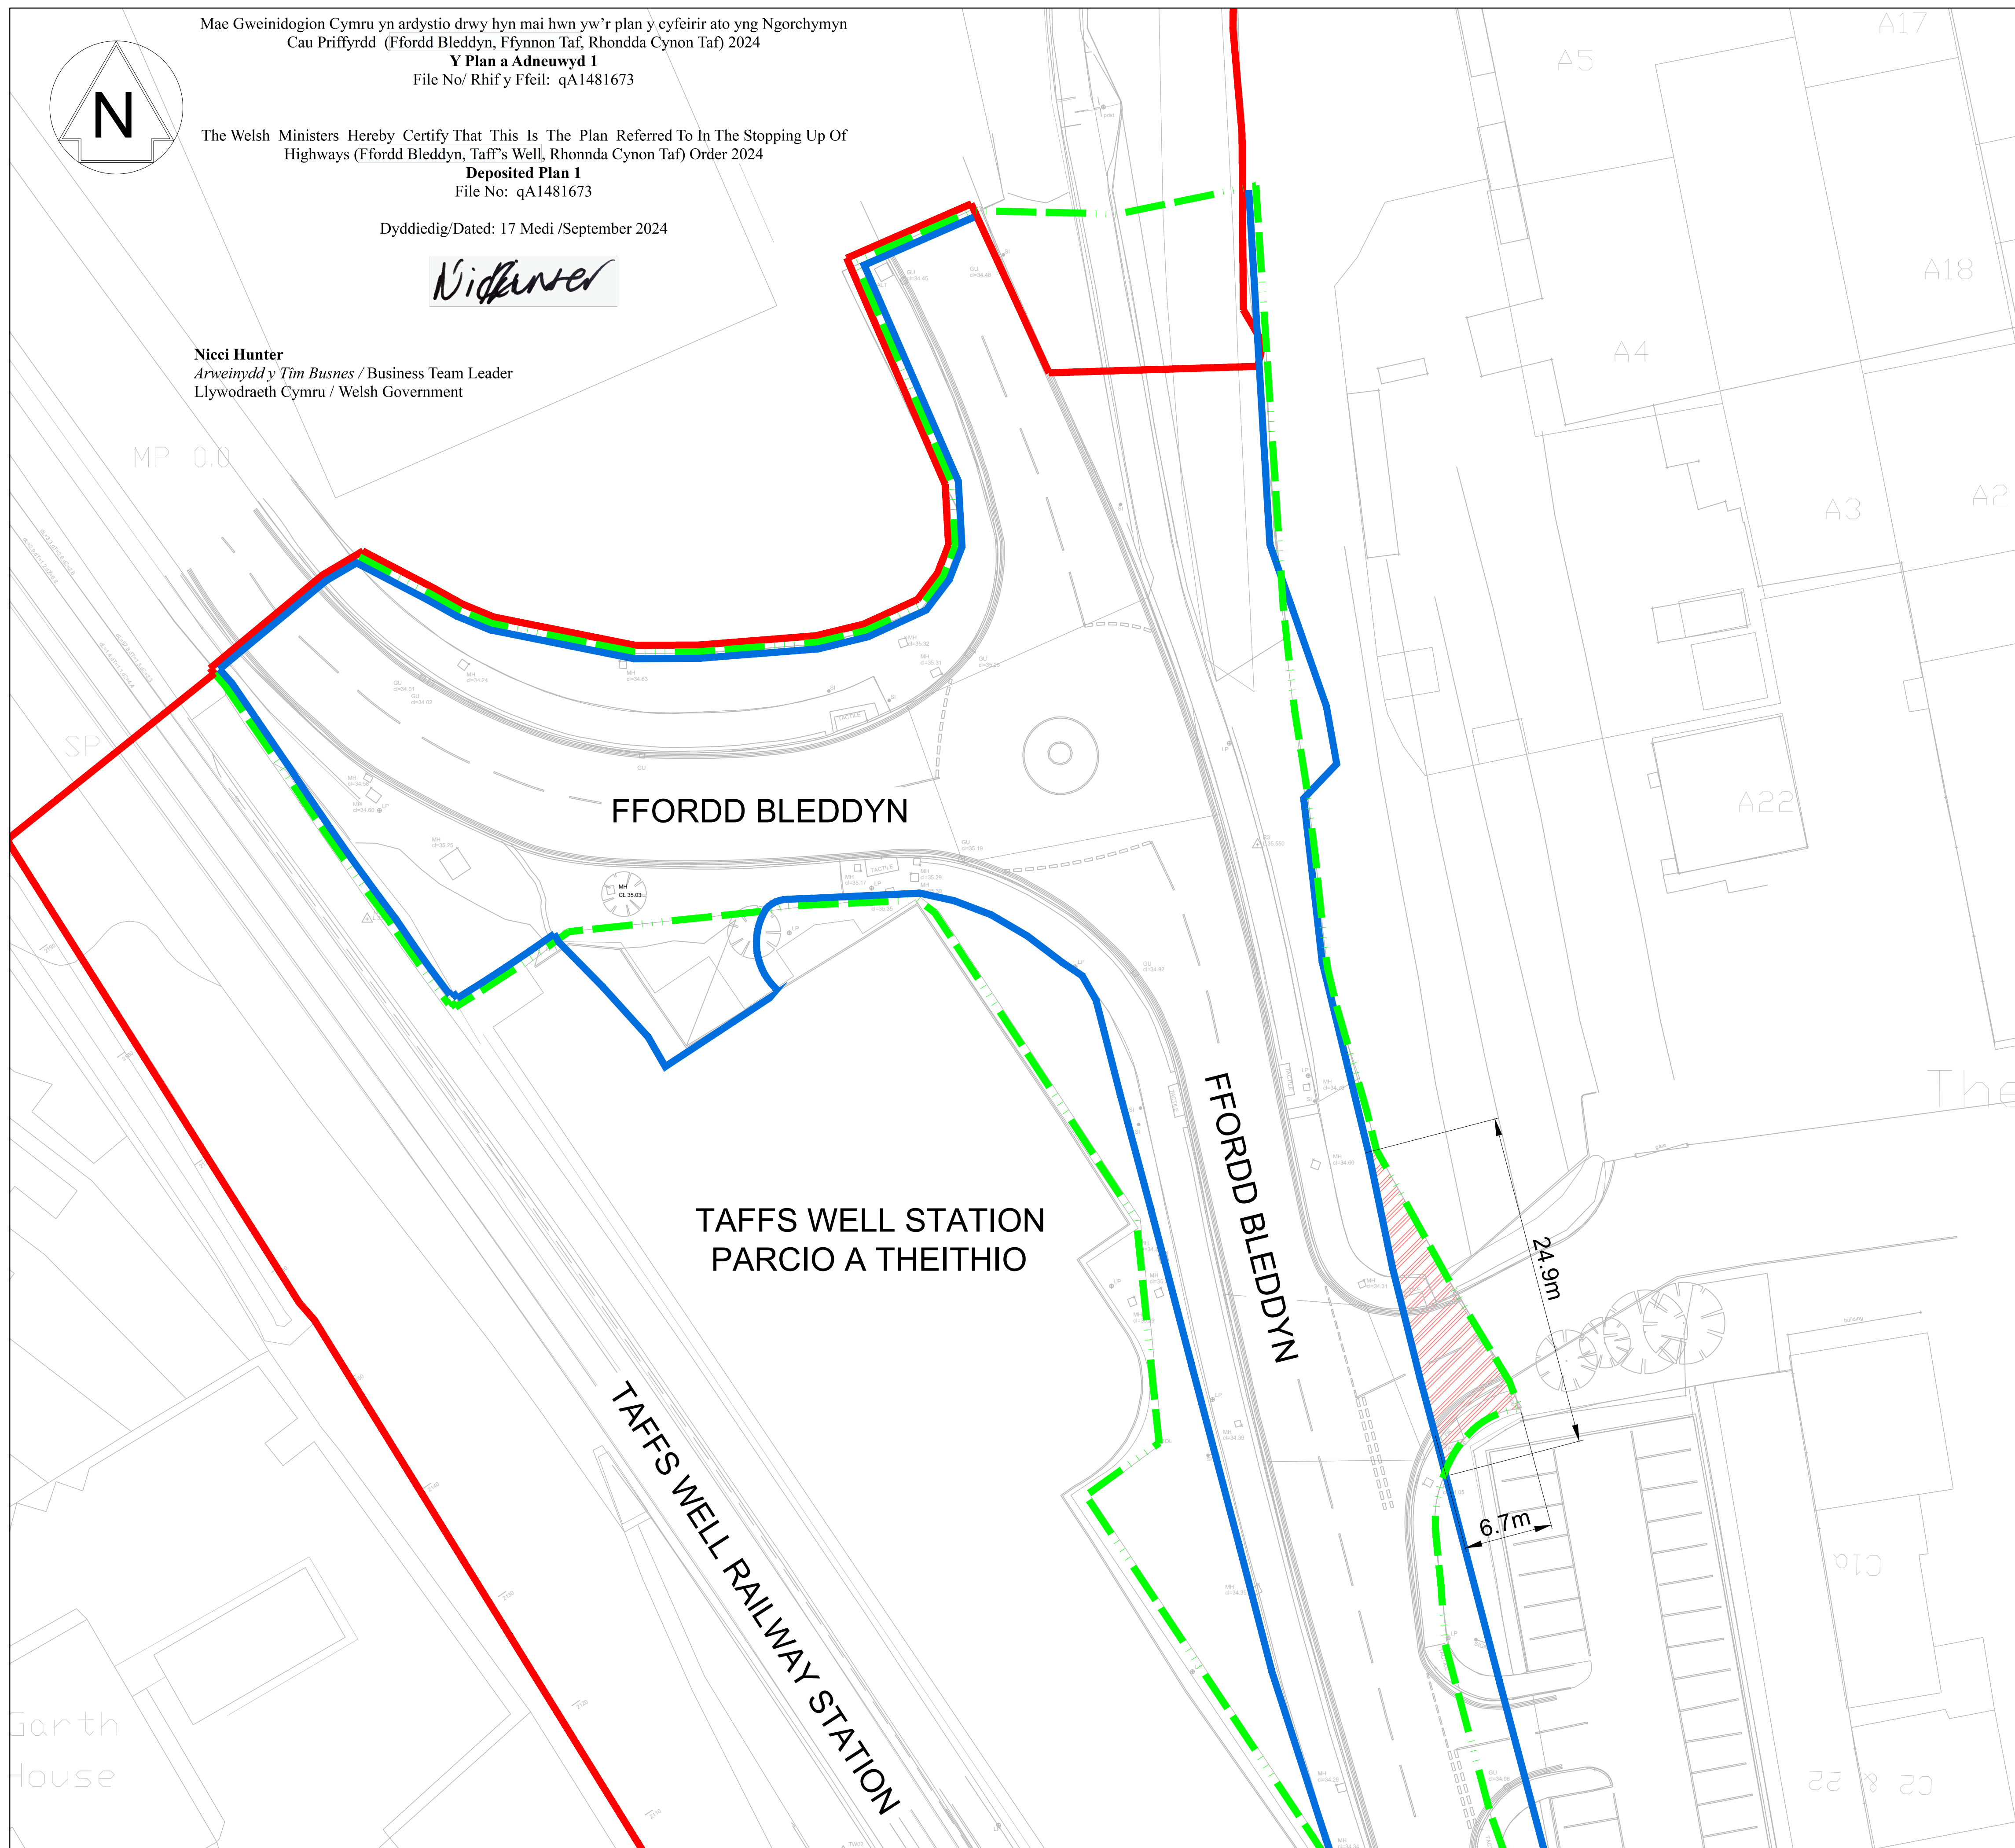

**NOTES**

1. Peidiwch â graddfa / Do Not Scale.
2. Pob mesuriad mewn metrau oni nodir / All measurements are in metres unless specified.

**KEY**

- Ffin y briffordd mabwysiadol arfaethedig / Proposed adoptable highway boundary
- Ffin y briffordd bresennol / Existing highway boundary
- Ffin y safle / Site Boundary
- Priffordd yn cael ei chau / Highway to be stopped up

Rev	Date	Description of Revisions	Drawn	Chkd	Appr	Suitability
B02	01/08/23	Drawing changes	LS	SE	LM	
B01	24/05/23	For Approval	LS	LM	AS	

Status: **Fit for information** Suitability: **S2**

**TRAFNIDIAETH CYMRU**  
TRANSPORT FOR WALES

**amey**  
SEILWAITH  
INFRASTRUCTURE

Authorised	-	Signed	-	Date	-
Contractor(s) <b>Amey Infrastructure Wales</b>					
Asset Location	Sub-Asset		TRAN01		
Type	CAD Drawings	Sub-type	DDR		
Role	D	Sub-Role	HW		
Location Zone	TAF	Plan of Work Stage	E		
Project <b>TRAN01 - CVL Transformation</b>					
Route Section Group <b>Route Section Group</b>					
Route Section <b>Taffs Well Depot</b>					
Drawing Title <b>S100</b> <b>Stopping Up Order 1</b> <b>FFordd Bleddyn - Access to Car Park</b>					
Designed	L Masters	Signed	LM	Date	01/08/2023
Drawn	L So	Signed	LS	Date	01/08/2023
Checked	S Elshafie	Signed	SE	Date	01/08/2023
Approved	L Masters	Signed	LM	Date	01/08/2023
Scale(s) <b>Graddfa 1:500</b>		ELR & Mileage <b>CAM 7M 24ch to 7M 24ch</b>			
Alternative Reference -					Sheet <b>1 of 3</b>
Drawing Number <b>TRAN01-KAW-R0-TAF-DDR-D-HW-000322</b>					Revision <b>B02</b>